

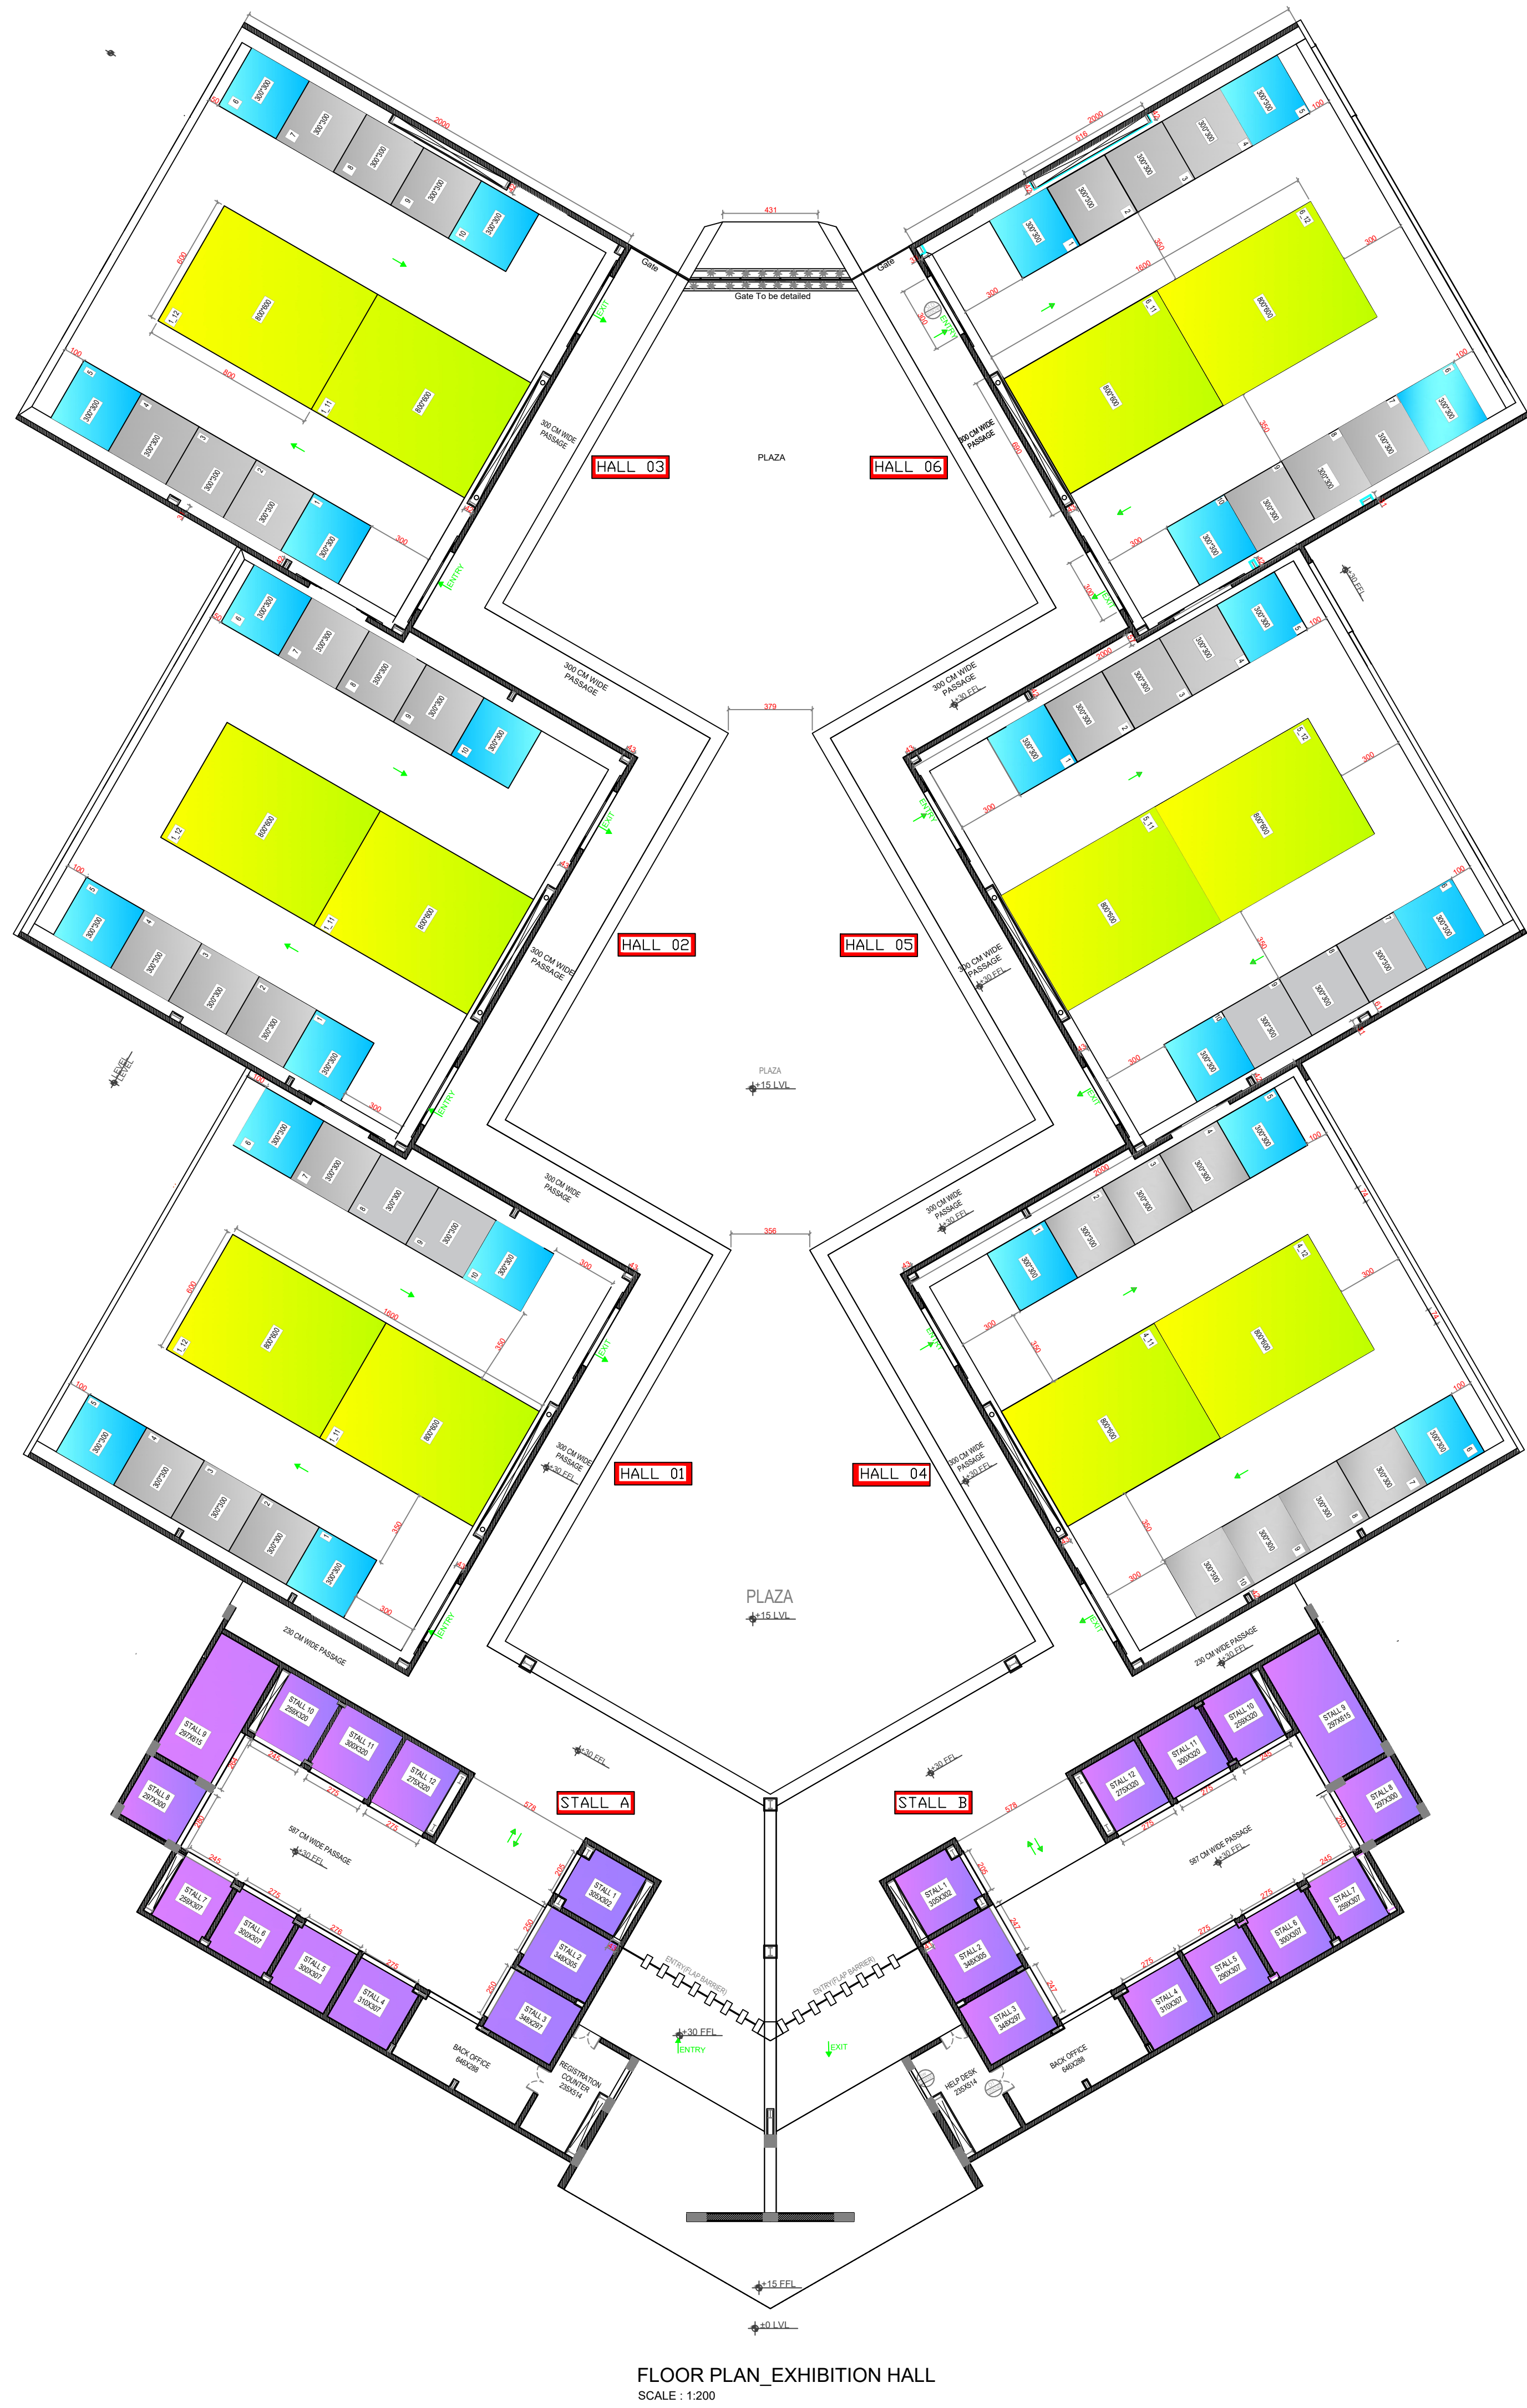


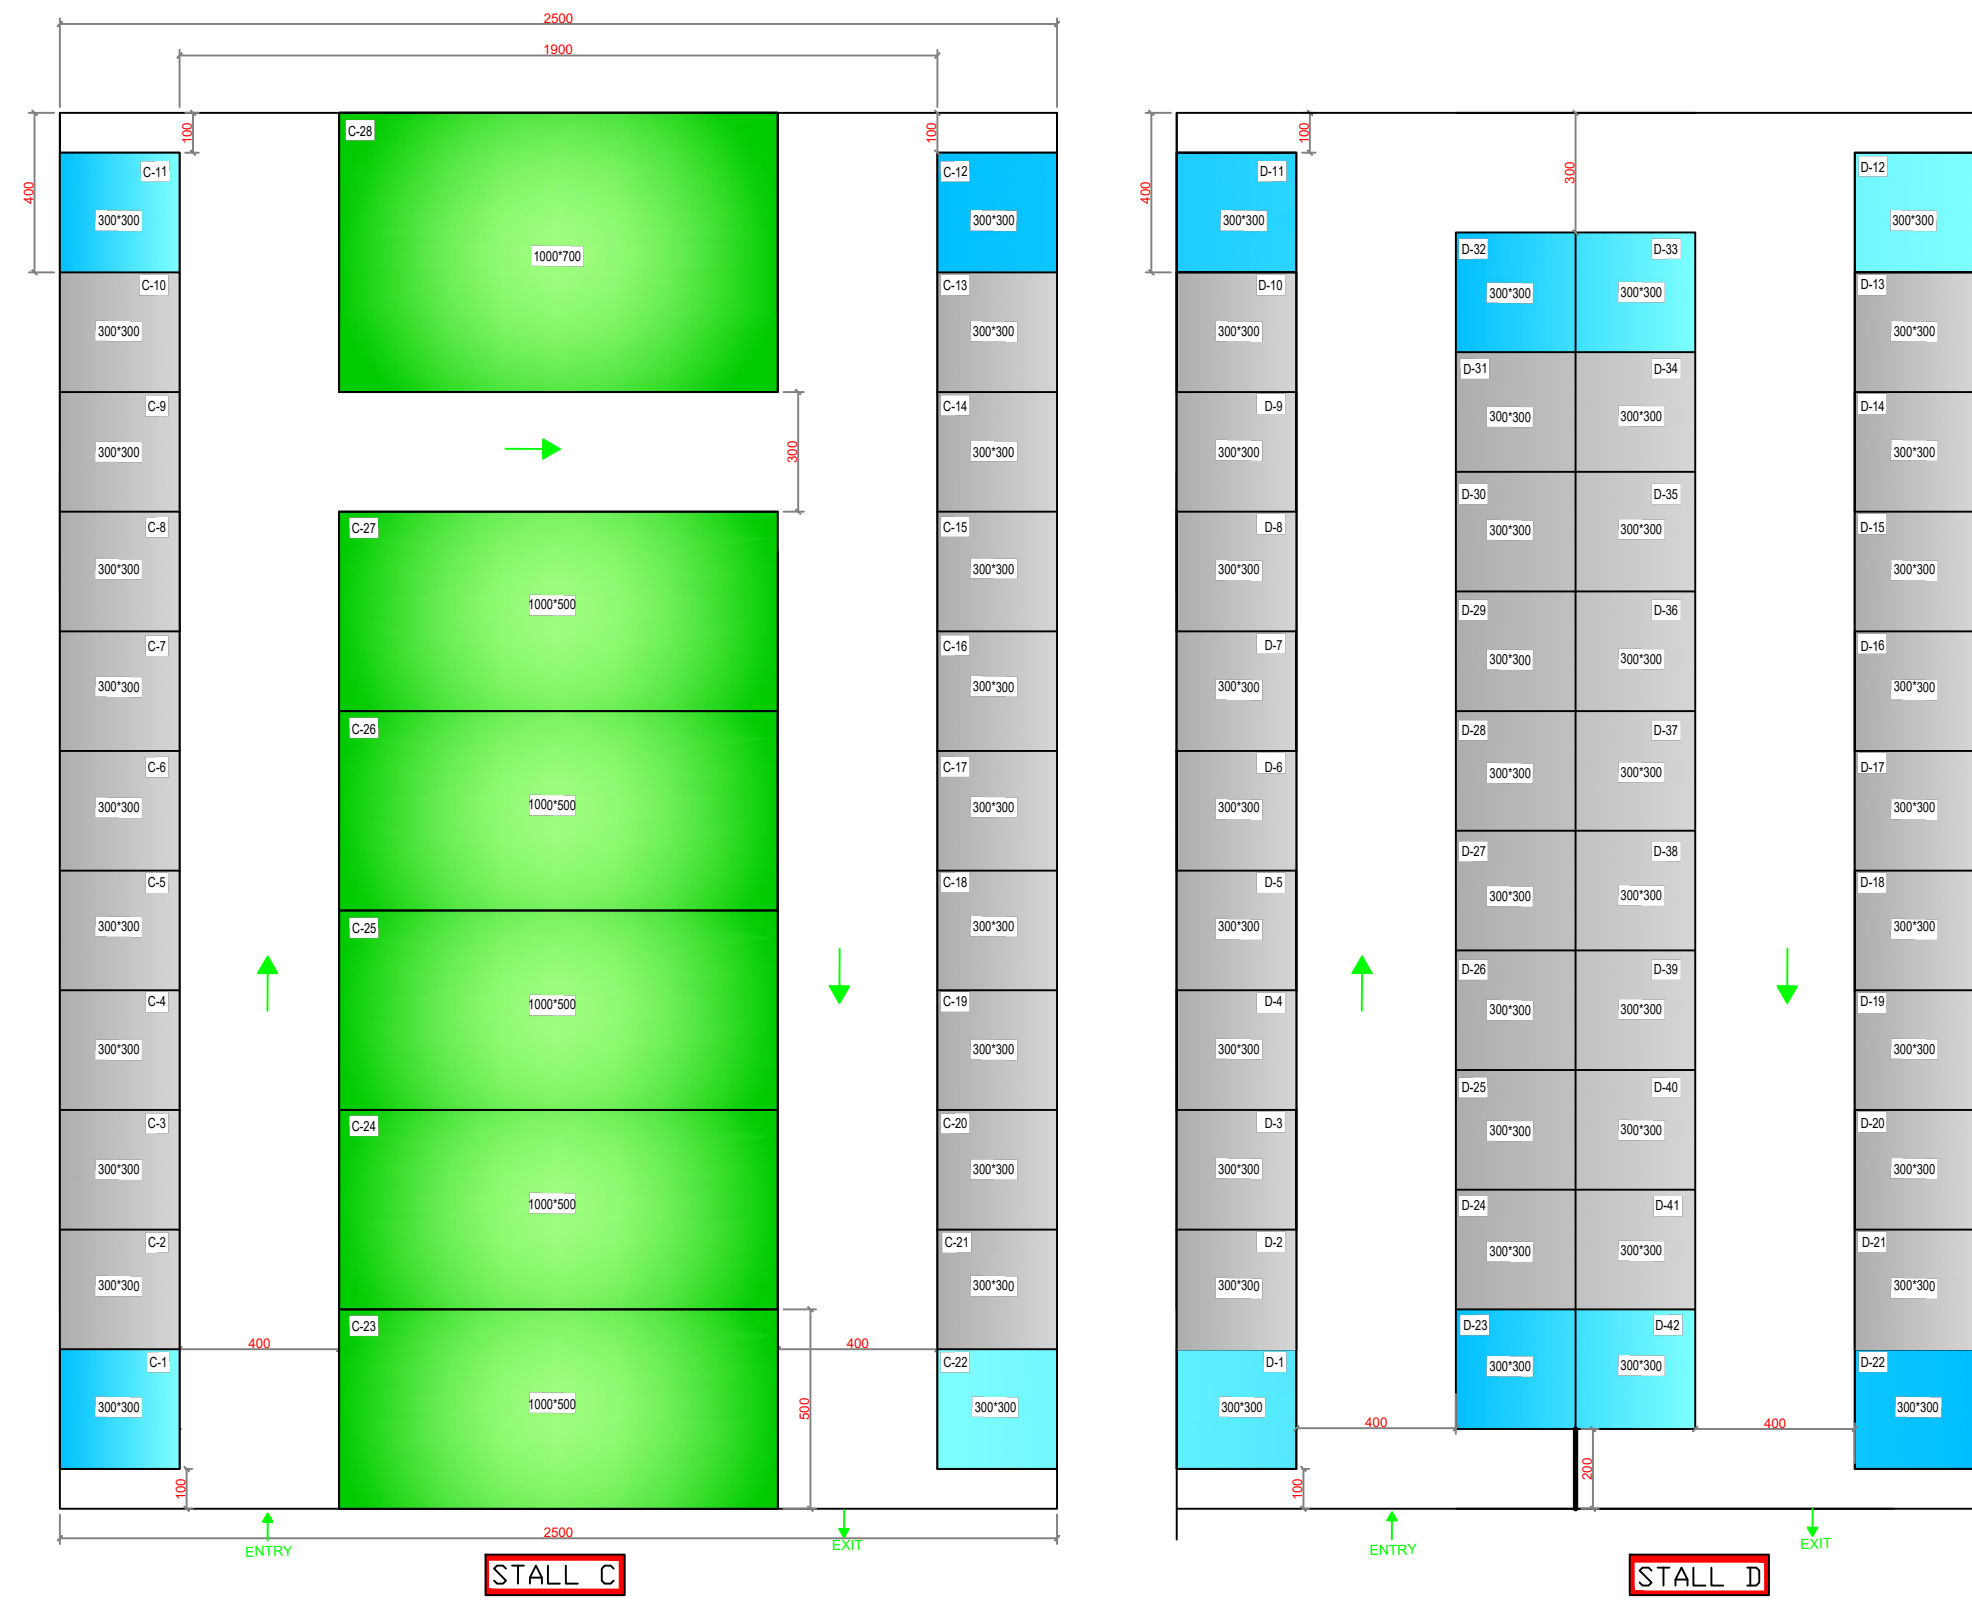

FLOOR PLAN_EXHIBITION HALL
SCALE : 1:200

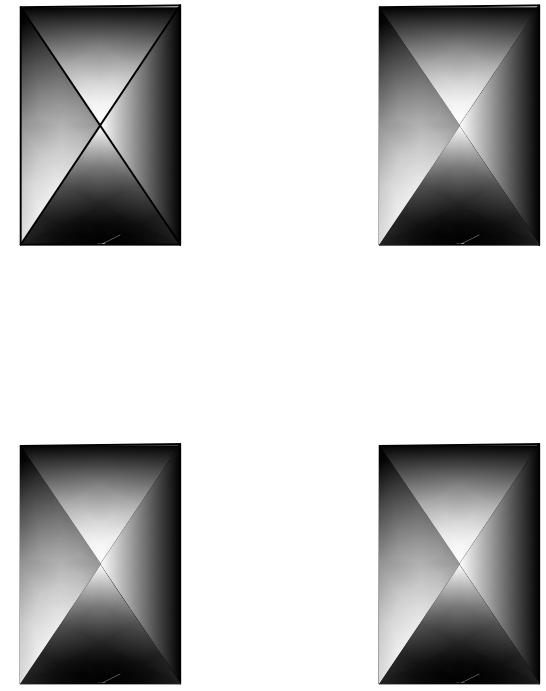

- PAGODAS 25 SQM
- 3*3 NORMAL STALLS
- 3*3 PREMIUM STALLS
- 45 SQ.M PREMIUM STALLS
- 50 SQ.M PREMIUM STALLS
- ROOMS NOT FOR ALLOCATION